



The Ron Cooke Hub

The Ron Cooke Hub was officially opened in 2011. It is the central hub to the new Heslington East campus and is named after Professor Sir Ron Cooke, a previous Vice Chancellor of the university and esteemed individual within the arena of education.

The multi-award winning building is set beside one of the large man-made lakes; a distinctive feature of the University of York campus.


The open atrium provides an impressive location for occasions such as exhibits, dinners and receptions.

The very design of the building promotes creativity and interactivity. Along with the open and light filled atrium the building is home to a tiered lecture theatre for up to 220 delegates as well as a range of rooms of unique designs and capabilities.





The Ron Cooke Hub Ground Floor Exhibition Plan

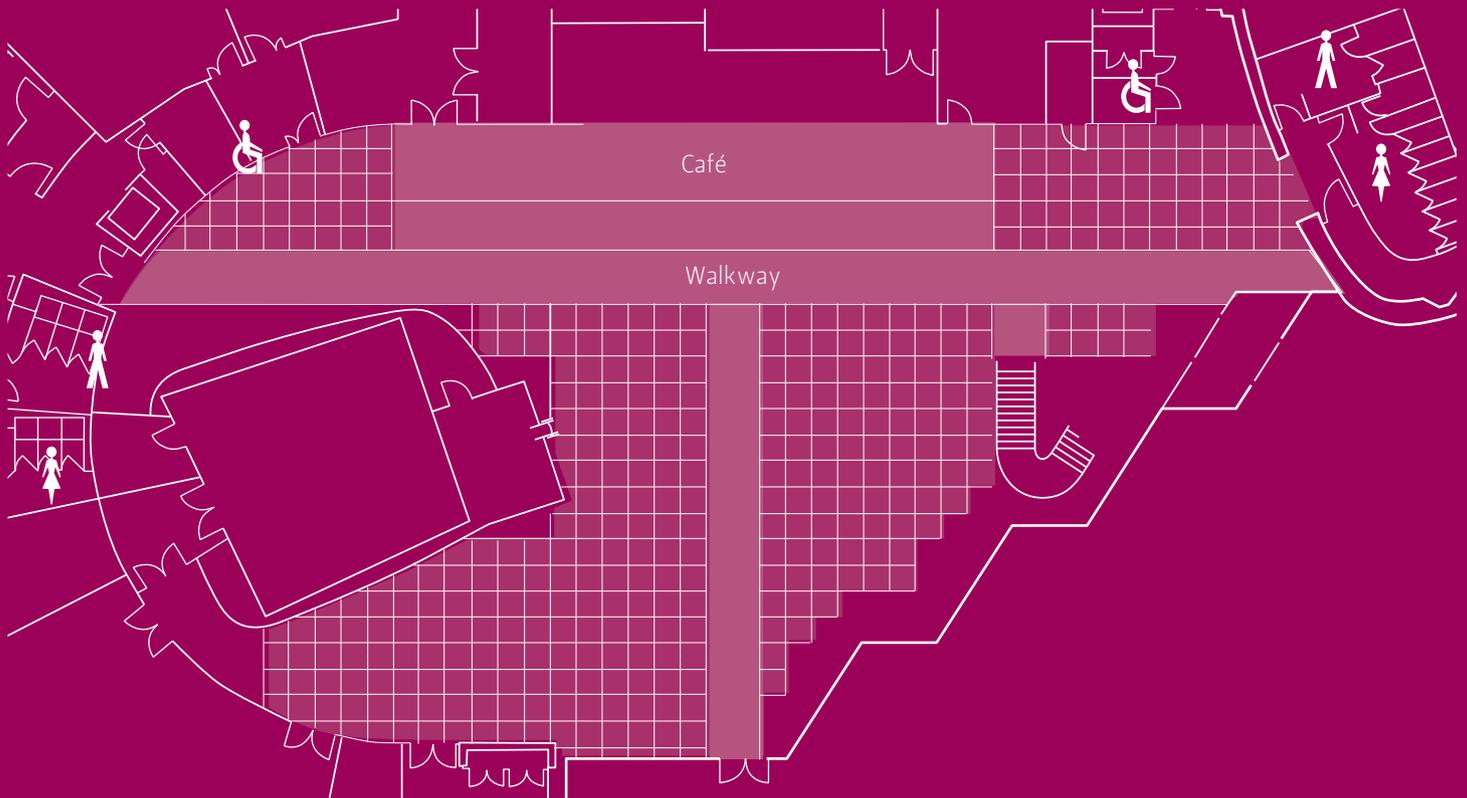

-  Walkway
-  Exhibition space

Not to scale




The Ron Cooke Hub Ground Floor Plan






The Ron Cooke Hub First Floor Plan

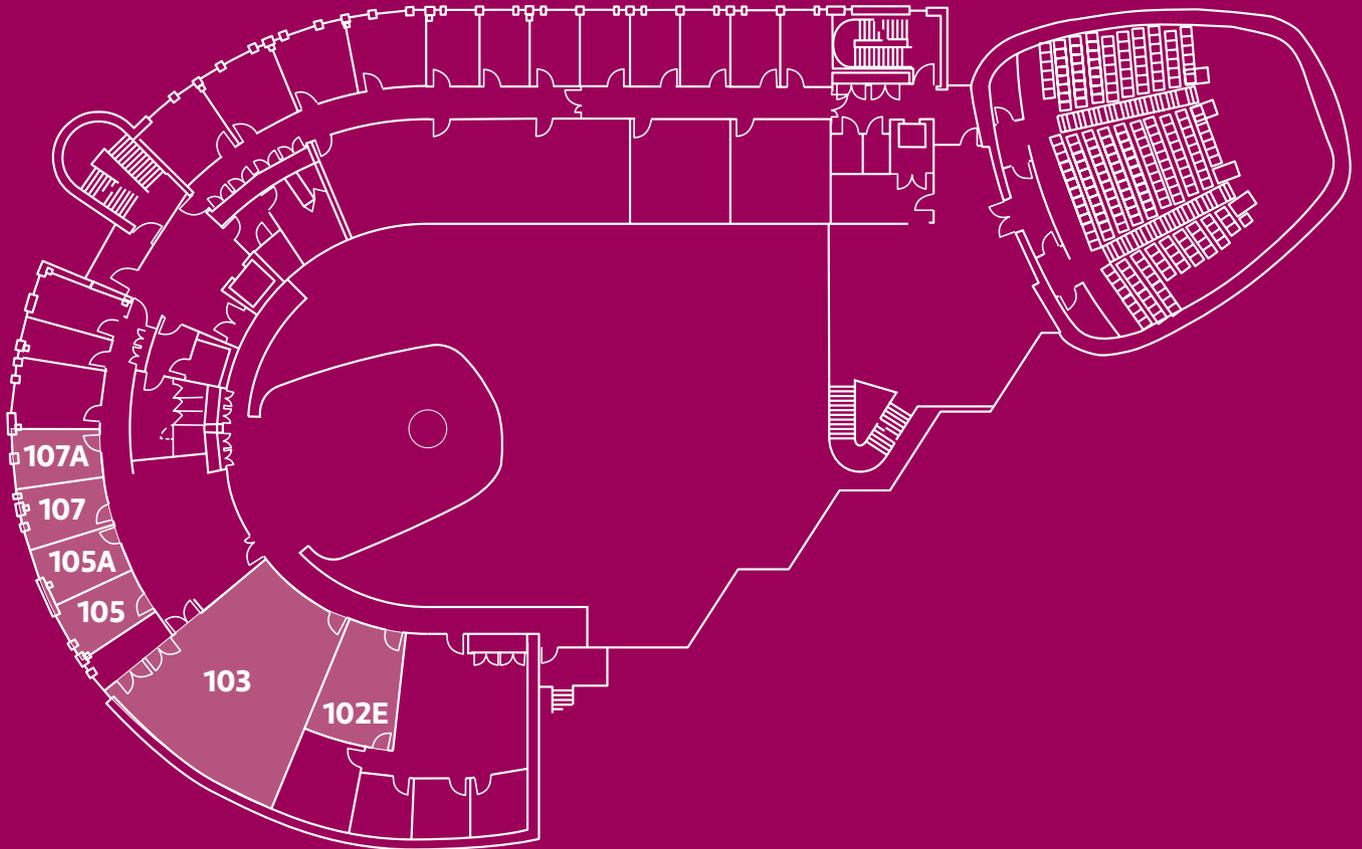



The Ron Cooke Hub Second Floor Plan

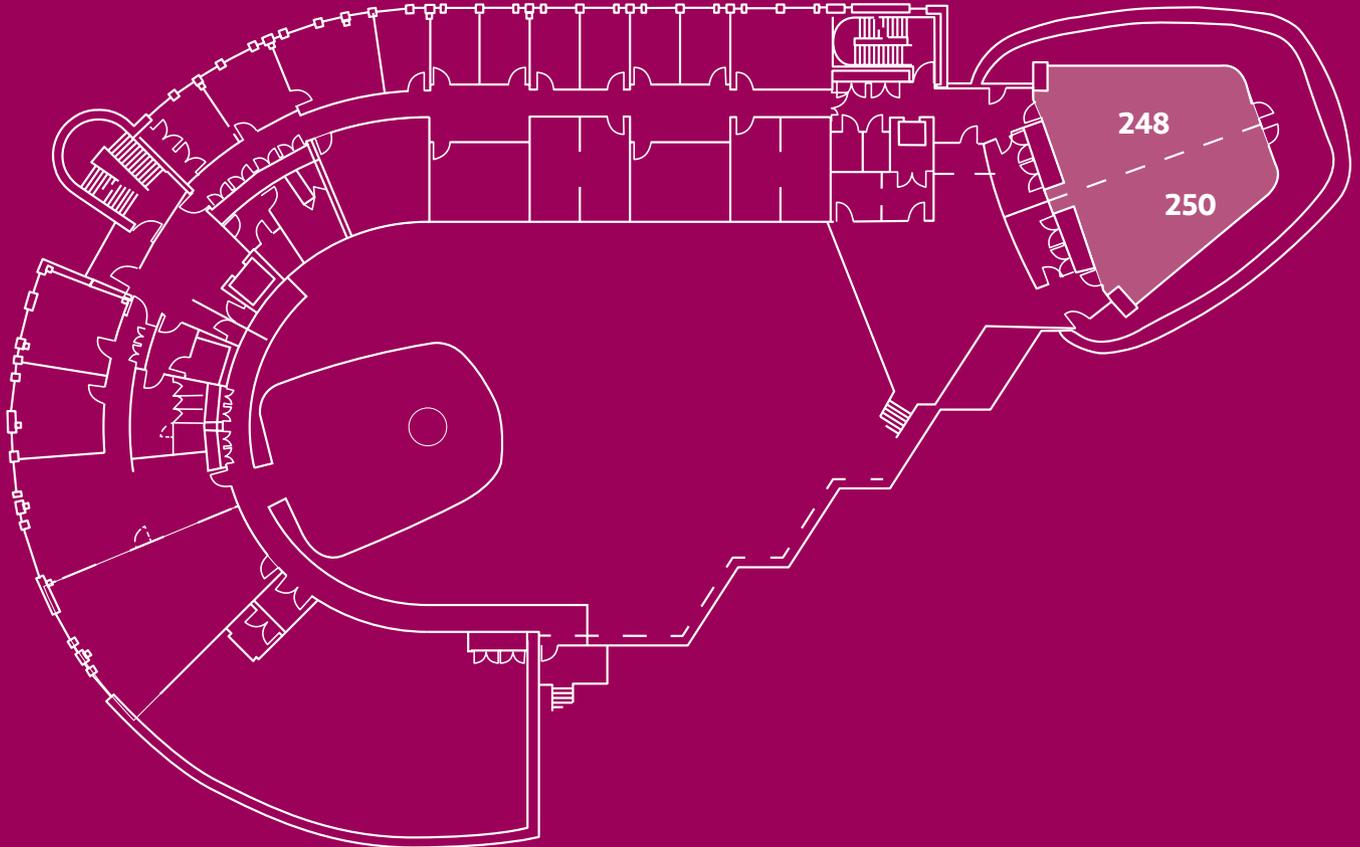



The 3Sixty

“The 3Sixty” is a 360 degree audio-visual venue with a range of inspiring opportunities. The 360 degree projection capability and surround sound offers an immersive space with potential to hold a range of different events. Users find themselves in the centre of rich panoramic media, making it a strong environment for capturing and retaining the attention of attendees. Product launches and presentations will be truly innovative in this space, with attendees standing or sitting.



Pods

Our unique lakeside Pods complete the innovative Ron Cooke Hub's main façade. With floor to ceiling panoramic views over the campus lake, the view from the inside of the Pods is truly impressive and creates a striking space for meetings.





Room Capacities

Room	Capacity	Default Layout
RCH/001 (Atrium)	506	Casual
RCH/037 (Lecture Theatre)	220	Tiered Lecture Theatre
RCH/103 (Classroom)	42	Classroom
RCH/107 & RCH/107a (Board Room)	14	Board Room
RCH/105 & RCH/105a (Board Room)	14	Board Room
RCH/248 (Half Lakehouse)	50	Theatre
RCH/250 (Half Lakehouse)	50	Theatre
RCH/248 & RCH/250 (open Lakehouse)	100	Theatre
RCH /004 (Exhibition Space)	50	Open
RCH/005 (Demonstration Space)	50	Open
RCH/040 & RCH/041 (Lakeside Study Pods)	8/12	Casual
RCH/042 (Lakeside Study Pod)	16	Board Room
RCH/017 (Seminar Room)	42	Theatre



The Ron Cooke Hub

Facilities include:

- The Lakehouse Room; with floor to ceiling windows and a large outdoor balcony overlooking the Heslington East campus and lake.
- Three lakeside 'pods' which are encircled by water and look out towards the lake and wildlife.
- 'The 3Sixty' is a 360° audio visual room perfect for impressive product launches or presentations to clients.
- The Exhibition Space - Suitable for a variety of functions including small exhibitions.
- A variety of casual and formal discussion rooms.

Get in touch with us today to see how we can help you plan your perfect event.

Telephone us on
01904 328431

Email us on
conferences@york.ac.uk

Go online at
yorkconferences.com

